



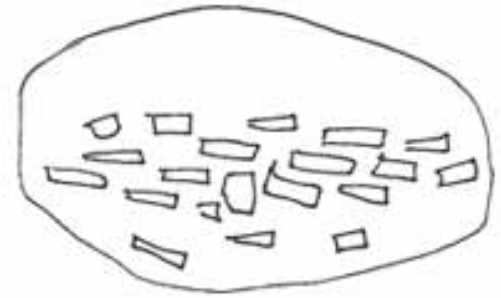


CIVITELLA

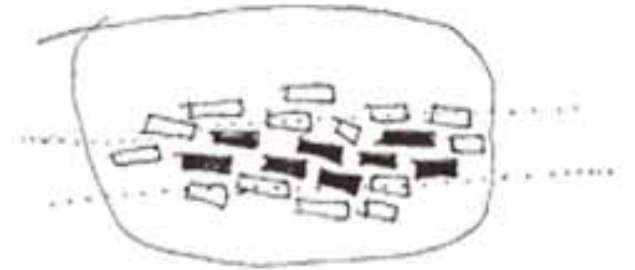


CHOICE



VIEW

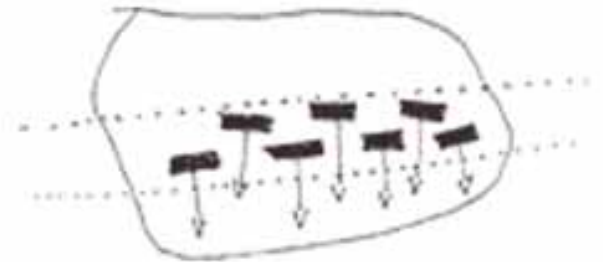


CONNECTIONS

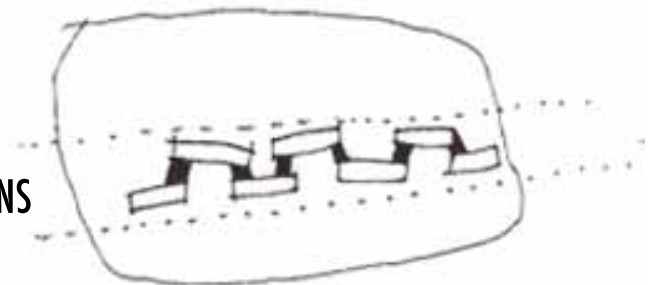

CIVITELLA



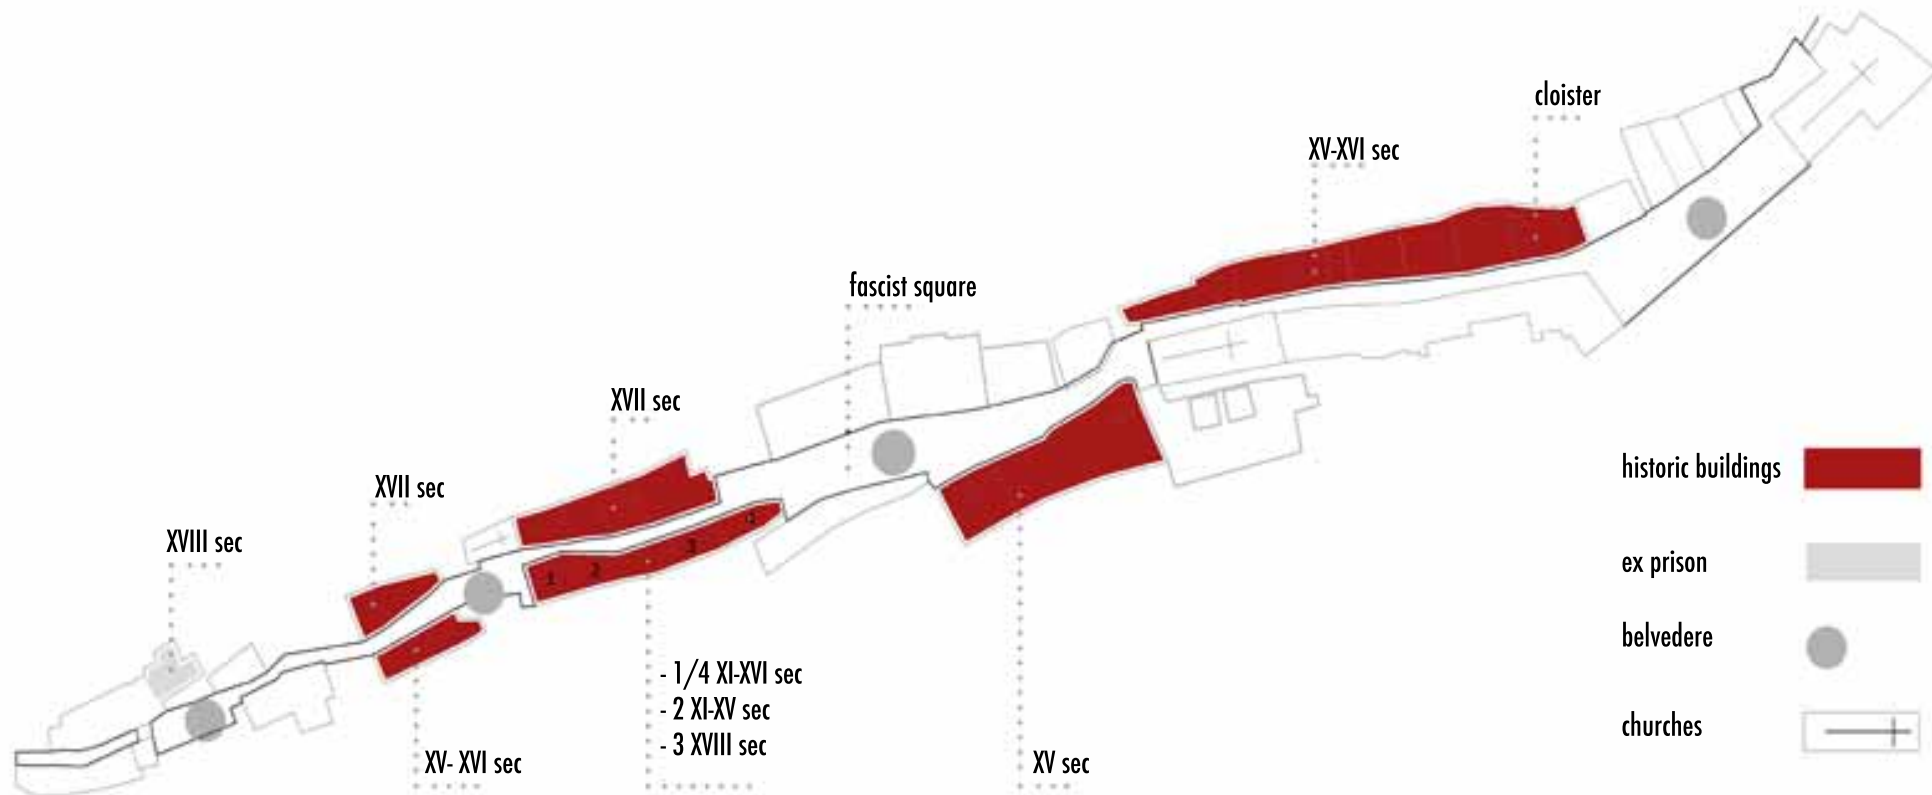

XVIII sec

XVII sec

XVII sec

fascist square

XV-XVI sec



cloister



XV- XVI sec


- 1/4 XI-XVI sec
- 2 XI-XV sec
- 3 XVIII sec




XV sec

- historic buildings 
- ex prison 
- belvedere 
- churches 

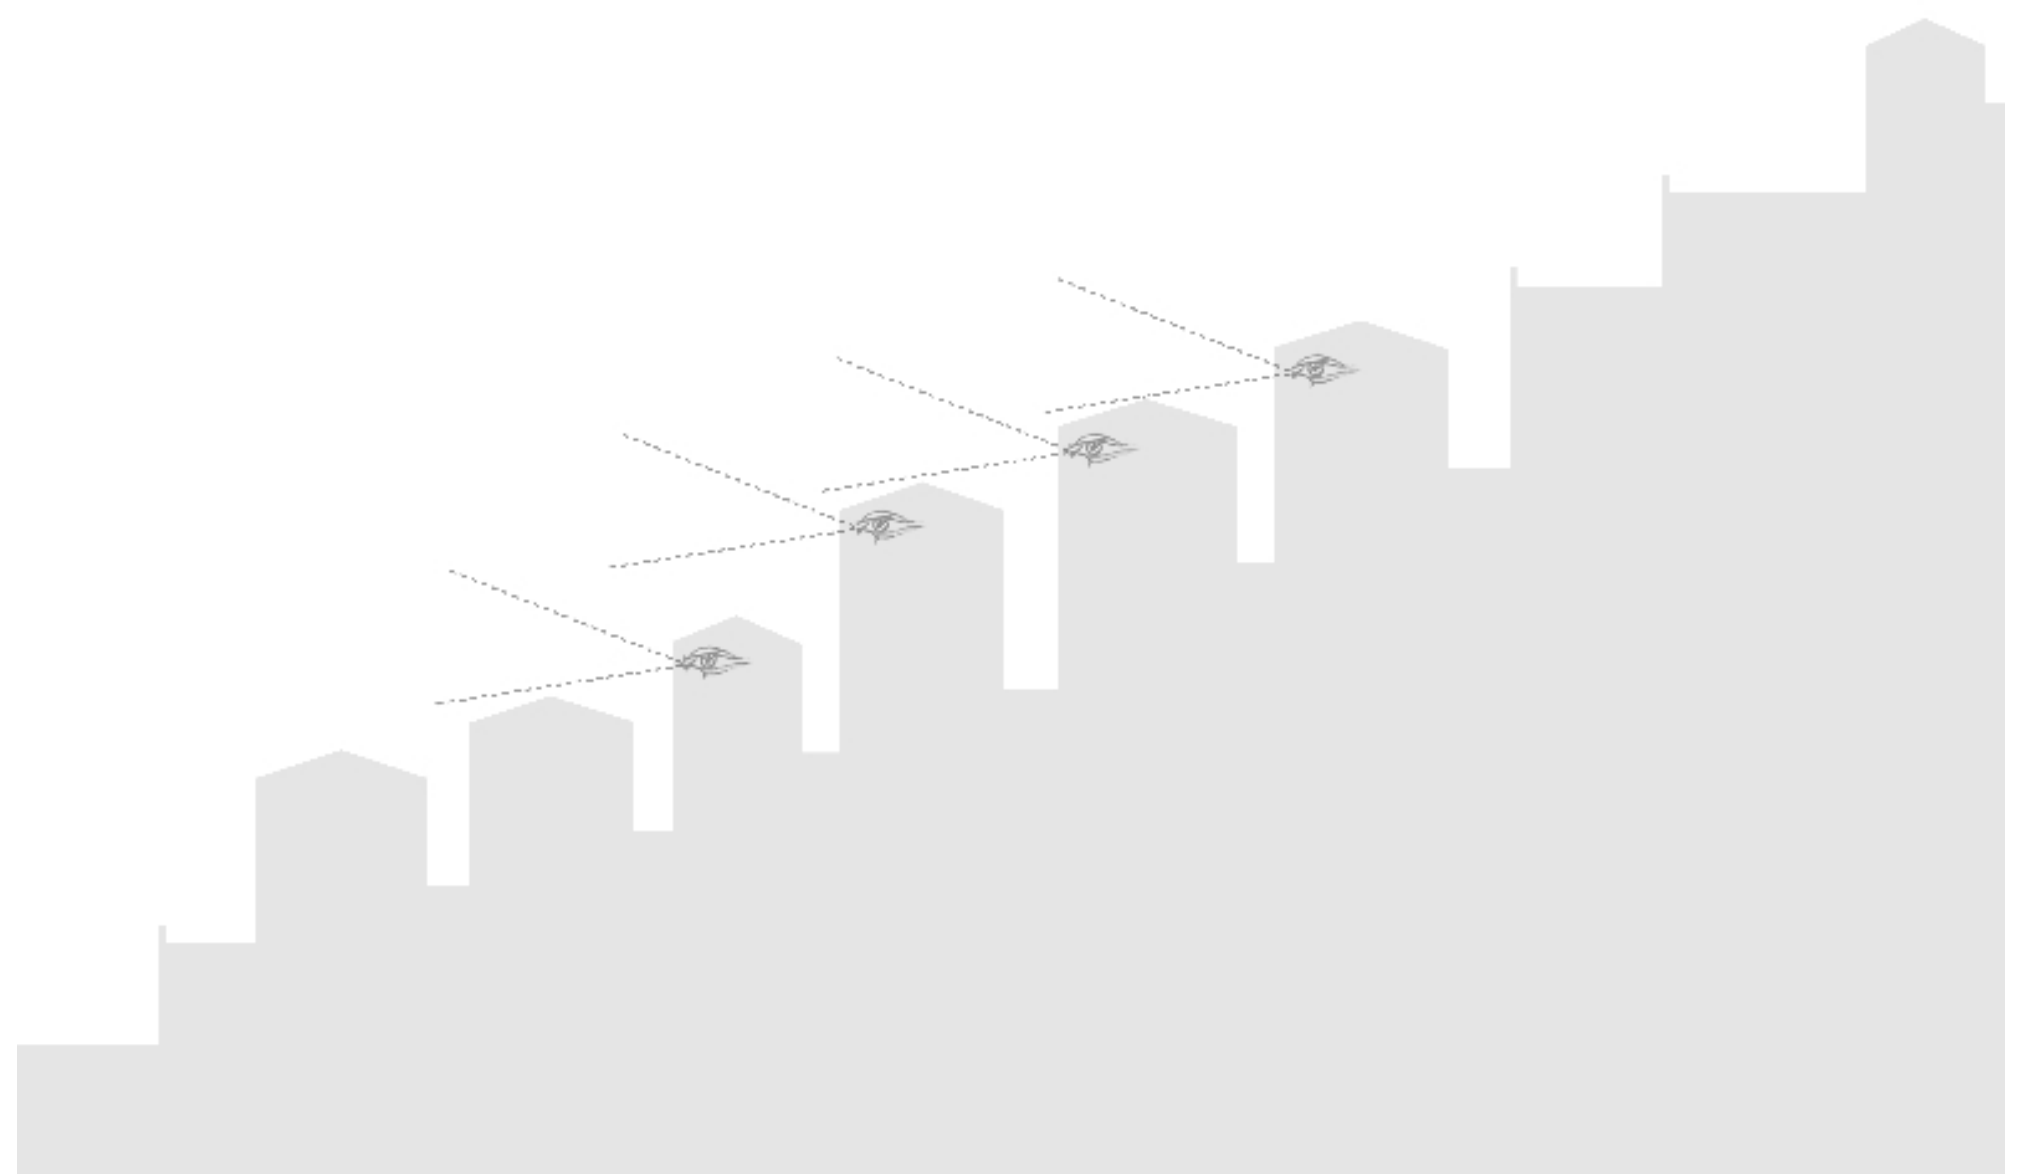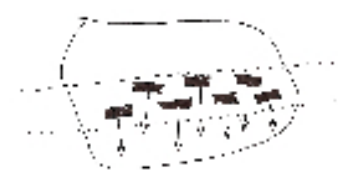

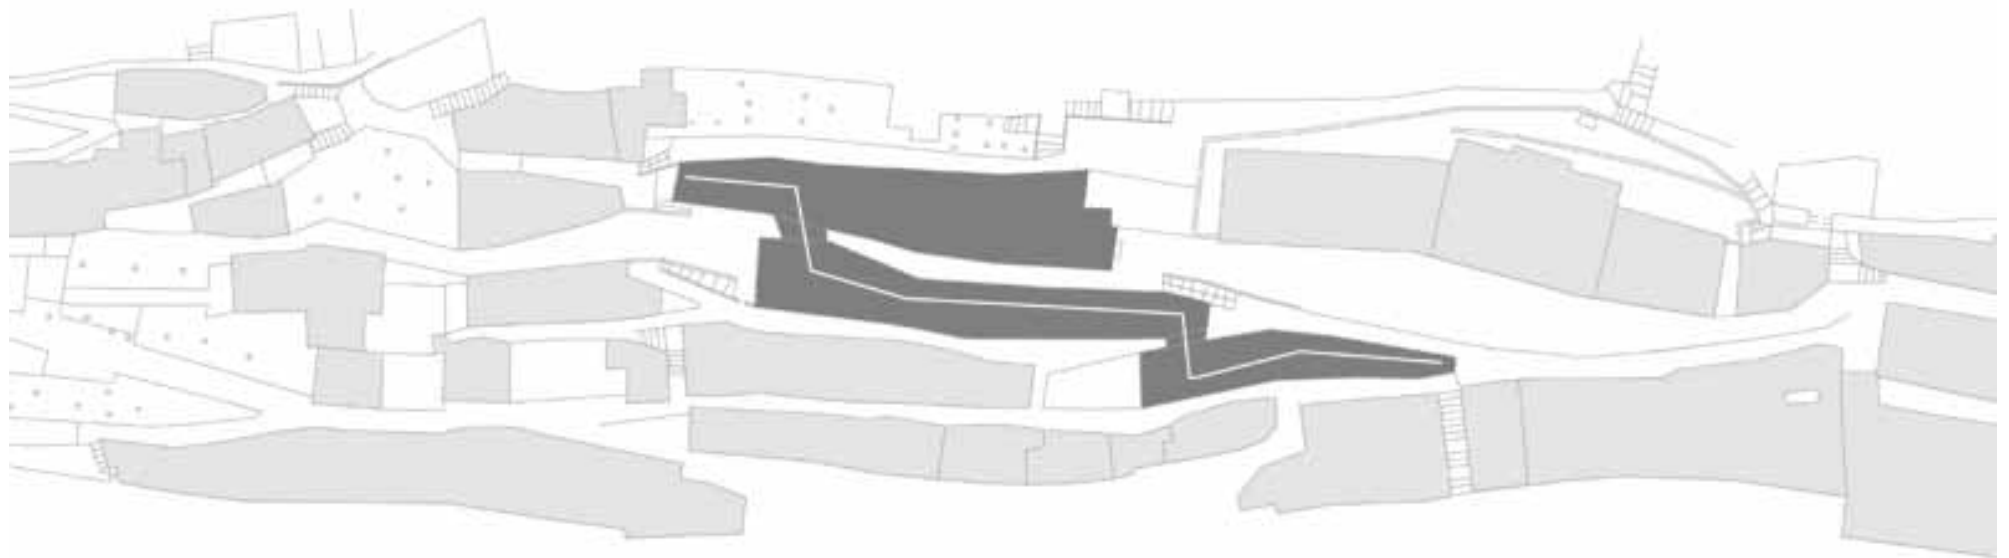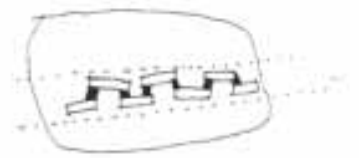

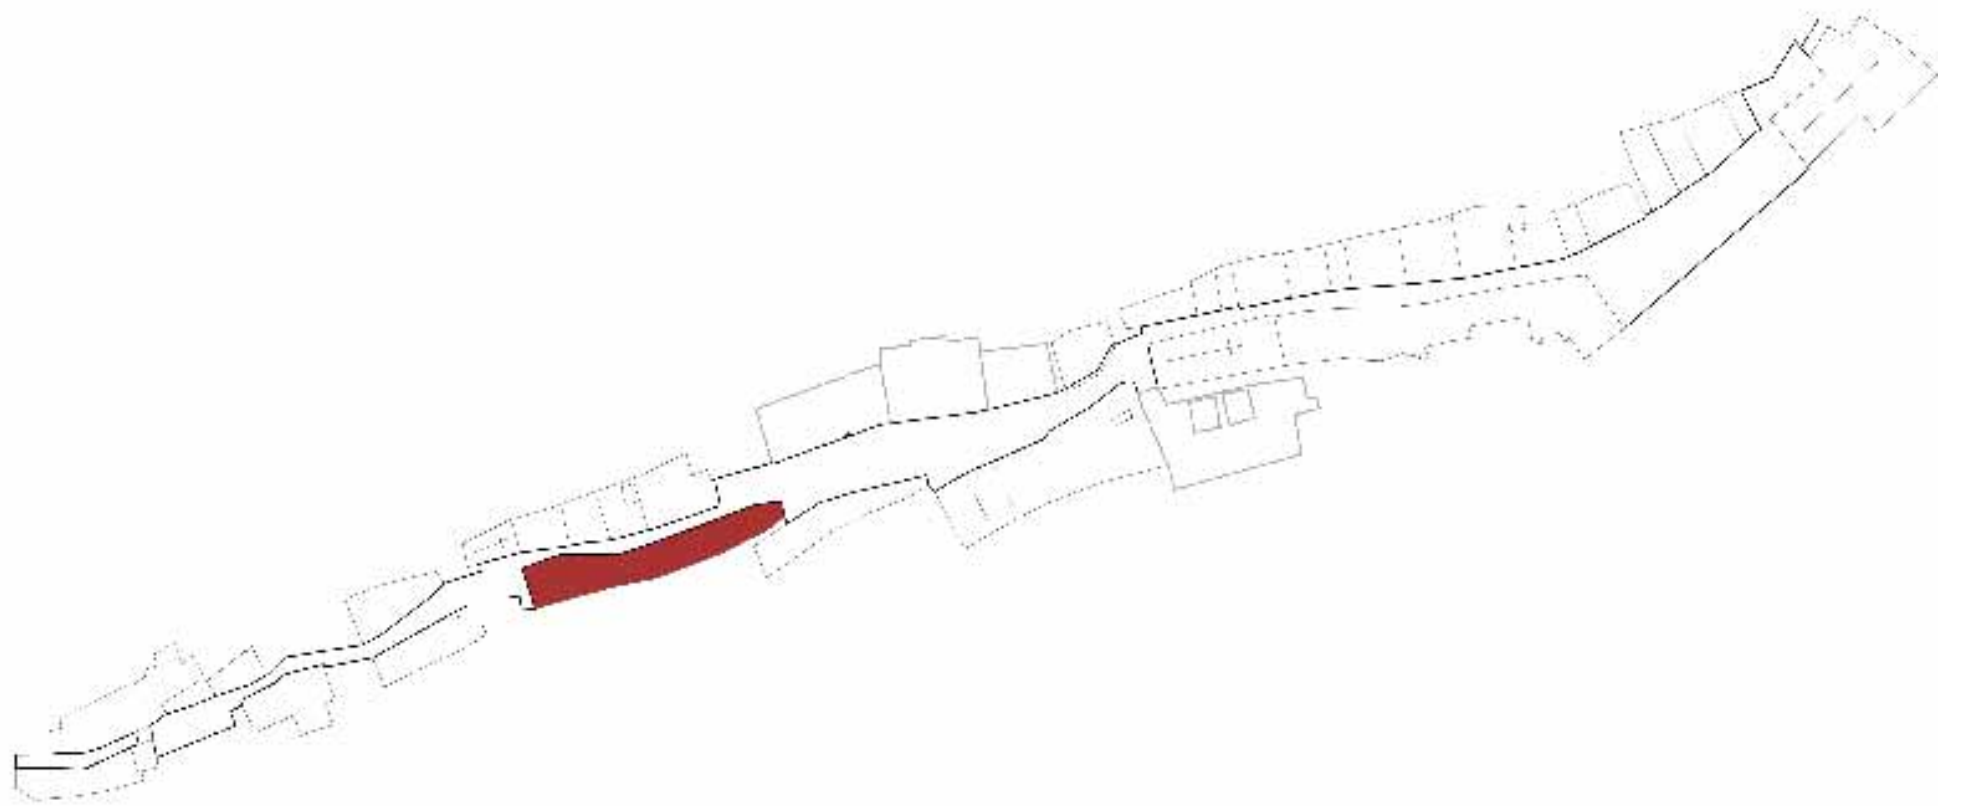

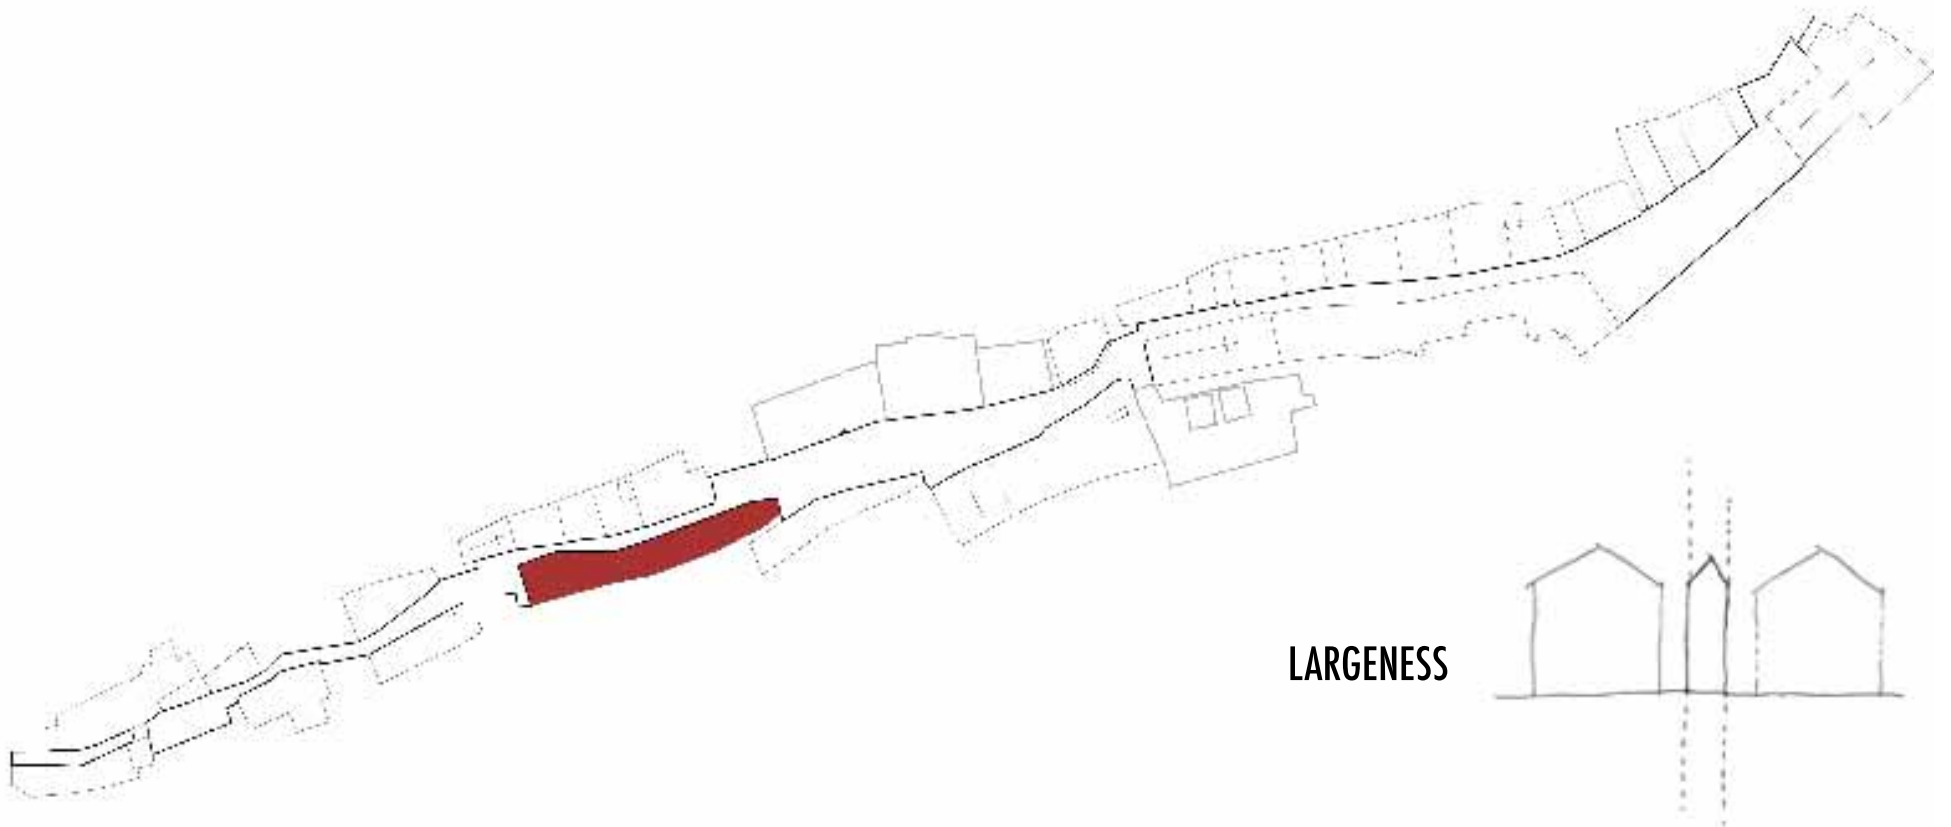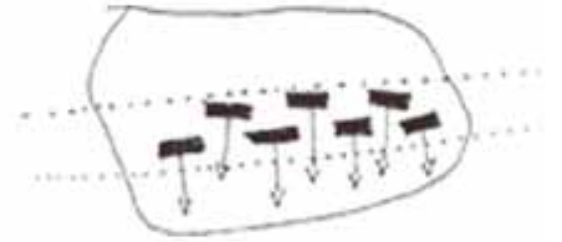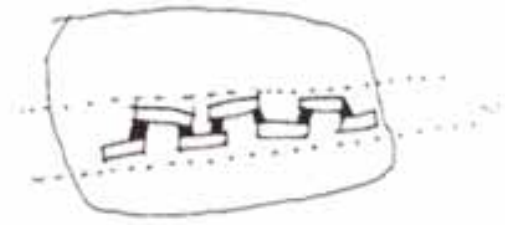


LARGENESS





DEMOLITION 

HOW TO INTERVENE?

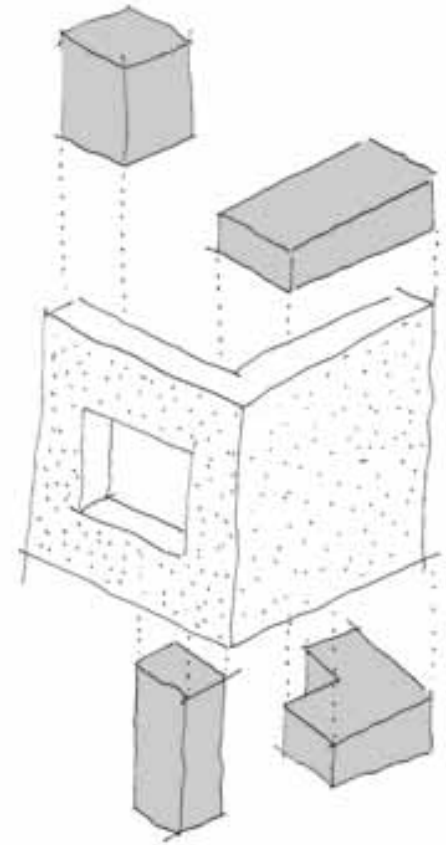


**NOT INTERPOSE ON THE EXISTING:
IGNORE THE COVERING, PLACE FURNITURE ELEMENTS**

ROOMS




STAIRS

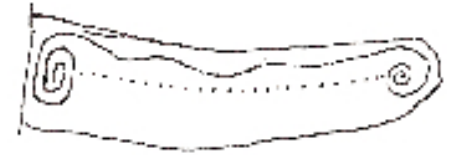

PUBLIC ROOMS



CONNECTIONS

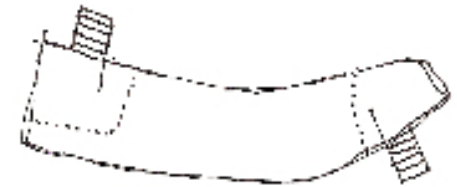


HOLE



GARDEN



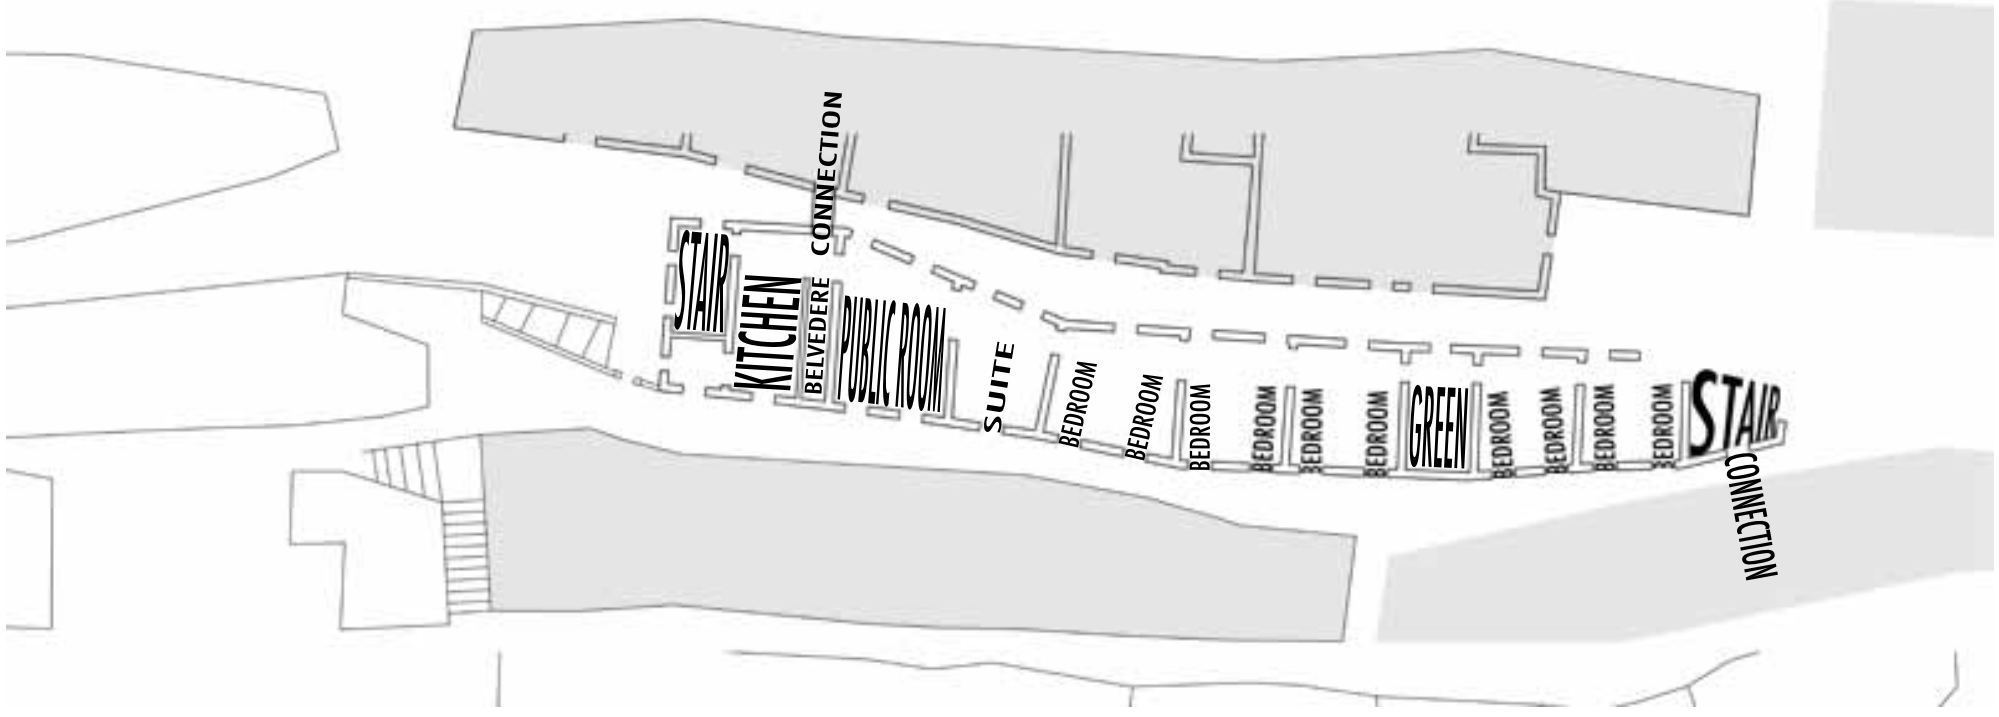

STAIR

KITCHEN

BELVEDERE CONNECTION

PUBLIC ROOM

SUITE

BEDROOM

BEDROOM

BEDROOM

BEDROOM

BEDROOM

BEDROOM

GREEN

BEDROOM

BEDROOM

BEDROOM

BEDROOM

STAIR CONNECTION









A floor plan diagram showing two bedrooms. The bedrooms are highlighted with red rectangular labels containing the word "BEDROOM" in bold black text. Dashed arrows point from the labels to the corresponding rooms in the plan. The plan includes various rooms, corridors, and furniture outlines.

BEDROOM


BEDROOM

BED
SINK
WC
SHOWER
WARDROBE
SITTING
DESK

BED
SINK
WC
SHOWER
WARDROBE
SITTING
DESK
WARDROBE
DAIS

BED
SINK
WC
SHOWER
WARDROBE
SITTING
DESK
WARDROBE
DAIS

BED
SINK
BATH
WC
SHOWER
WARDROBE
SITTING
DESK
WARDROBE
DAIS

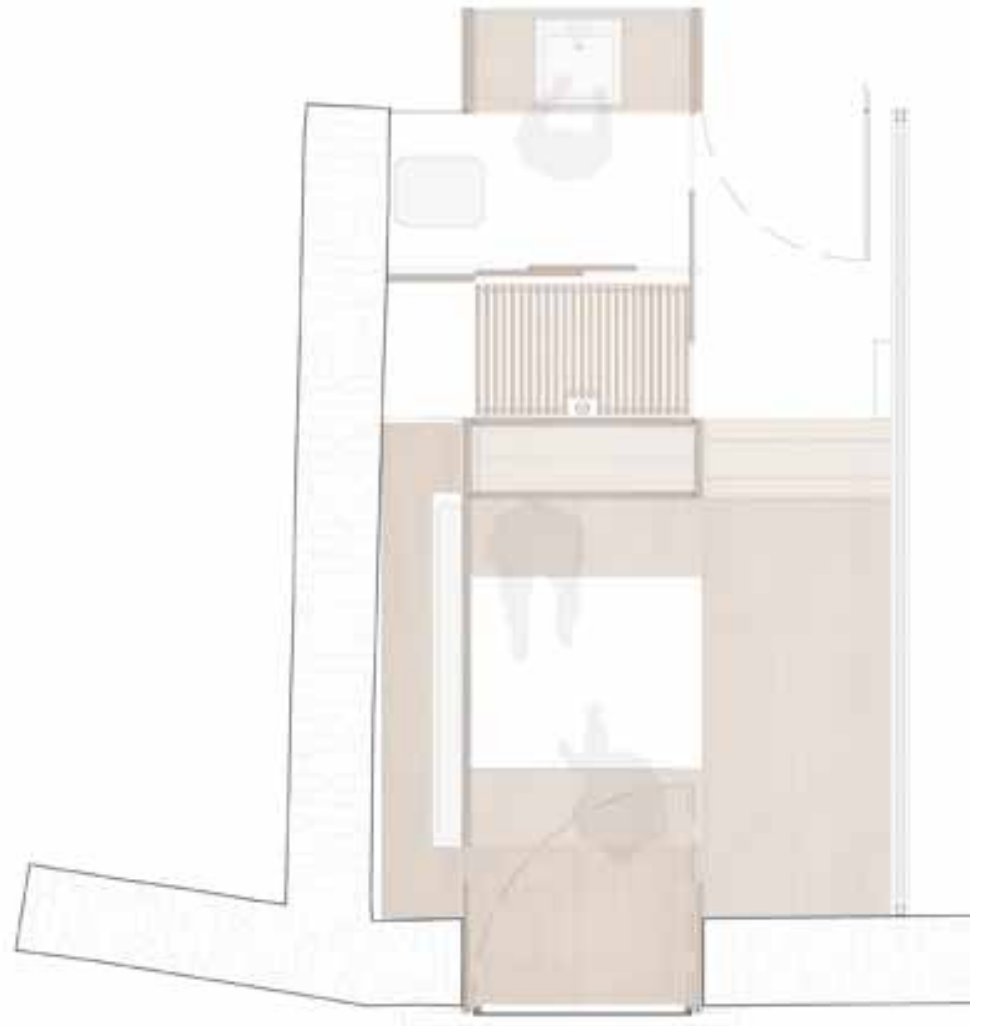

SCALA 1:20





SCALA 1:20



SCALA 1:20





